



1 DECK FRAMING DETAIL
 SCALE: 3/4" = 1'-0"

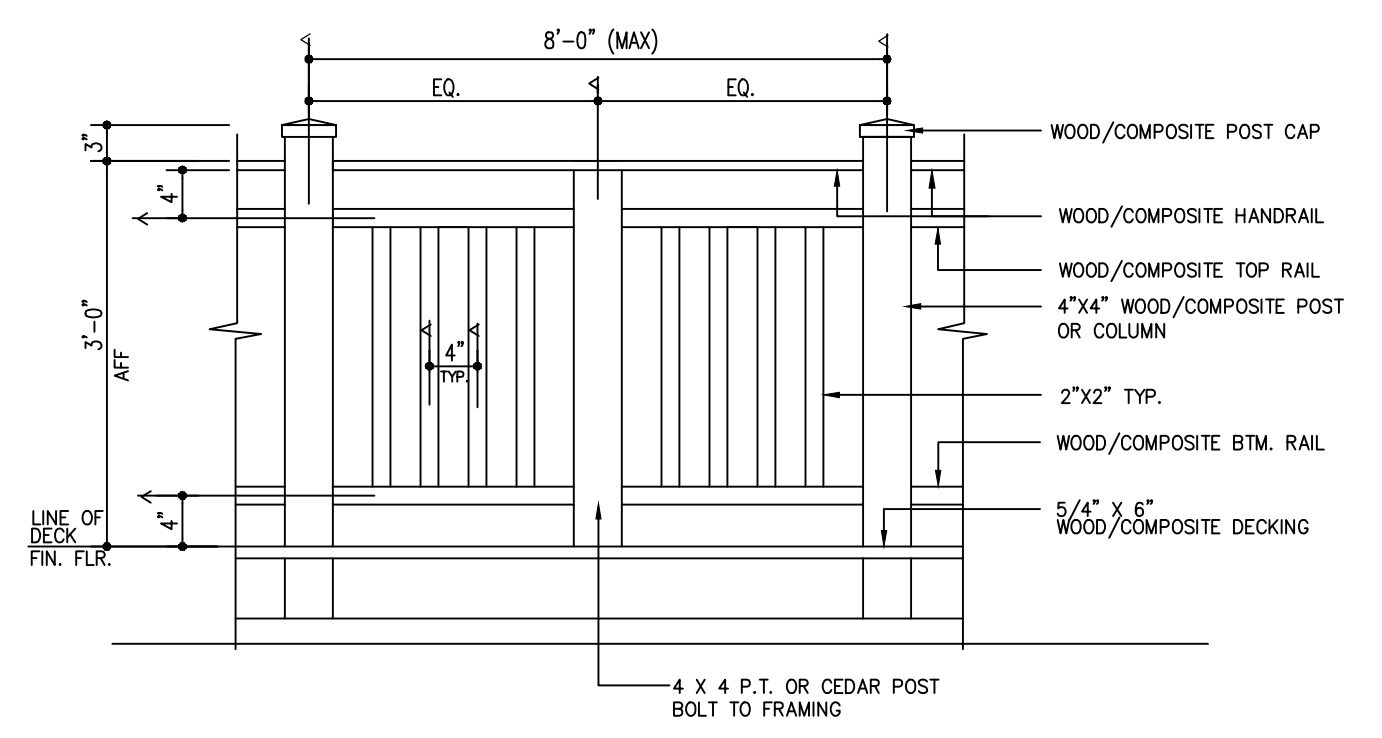


2 TYPICAL RAILING DETAIL
 SCALE: 3/4" = 1'-0"

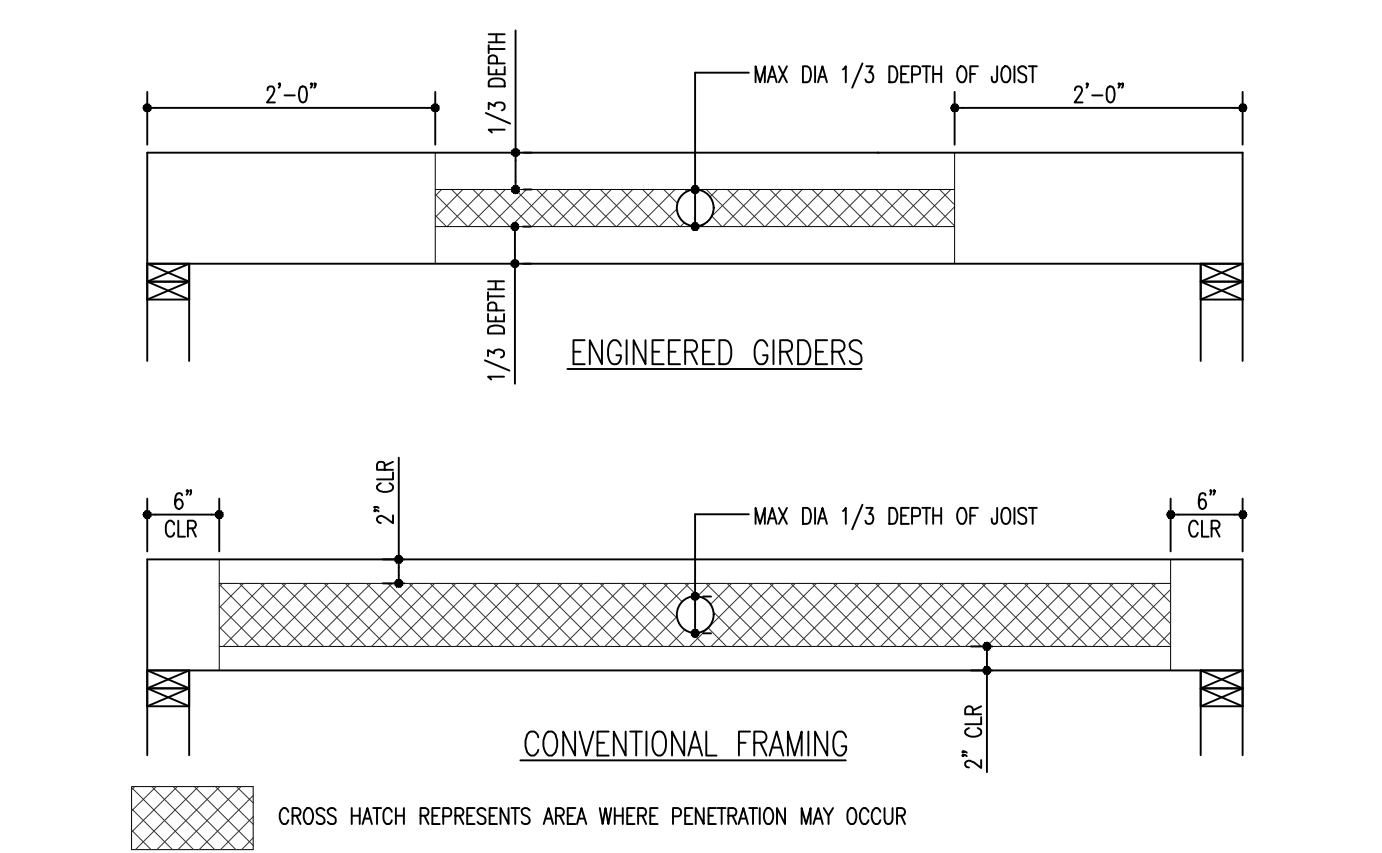

3 JOIST PENETRATION LOCATION DETAIL
 NOT TO SCALE



EXISTING PHOTO FROM REAR LEFT SIDE YARD
 SCALE: NOT TO SCALE

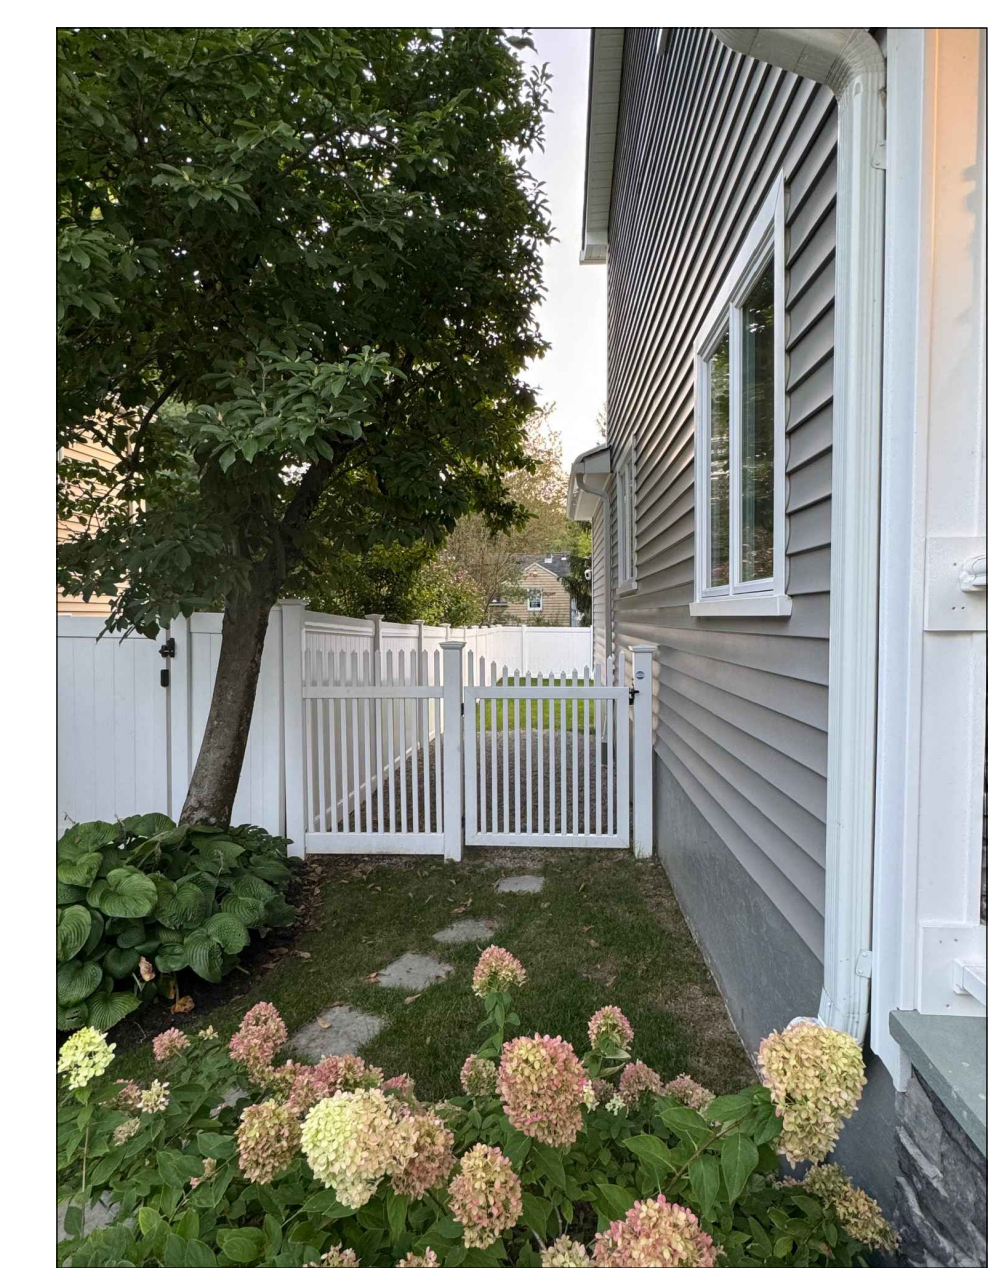

EXISTING PHOTO FROM FRONT LEFT SIDE YARD
 SCALE: NOT TO SCALE




EXISTING PHOTO OF DRYWELL GRATE AT GRADE
 SCALE: NOT TO SCALE




TREX TRANSCEND COMPOSITE DECKING, ISLAND MIST COLOR
PROPOSED DECKING FLOOR
 SCALE: NOT TO SCALE



TREX TRANSCEND COMPOSITE DECKING, ISLAND MIST COLOR
PROPOSED DECKING FLOOR
 SCALE: NOT TO SCALE

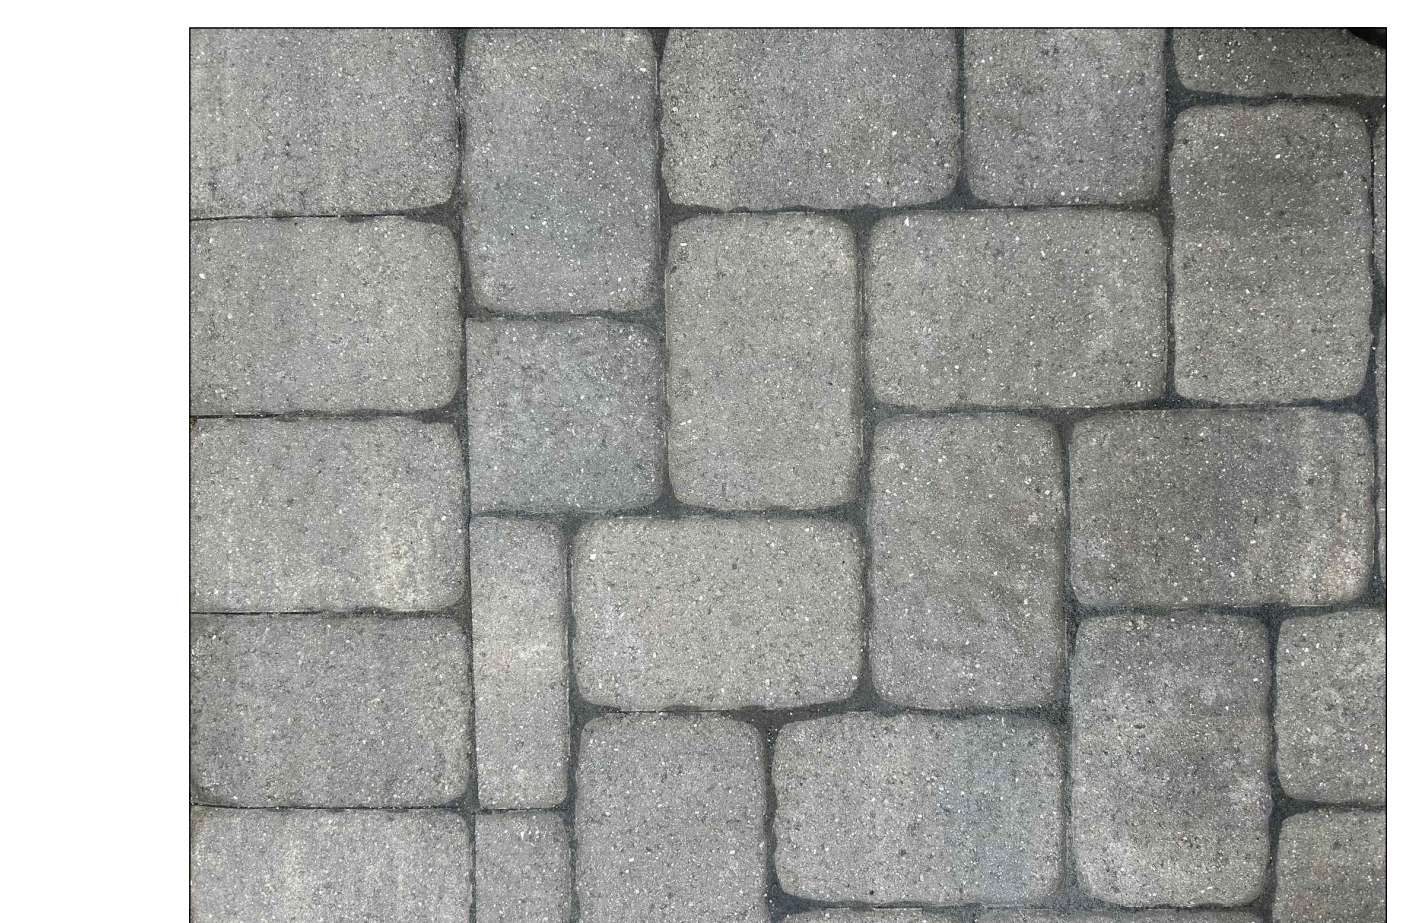

GREY / BLUE PAPER PATIO HERRINGBONE LAYOUT W/ PERIMETER BLOCK
PROPOSED PATIO FLOOR
 SCALE: NOT TO SCALE

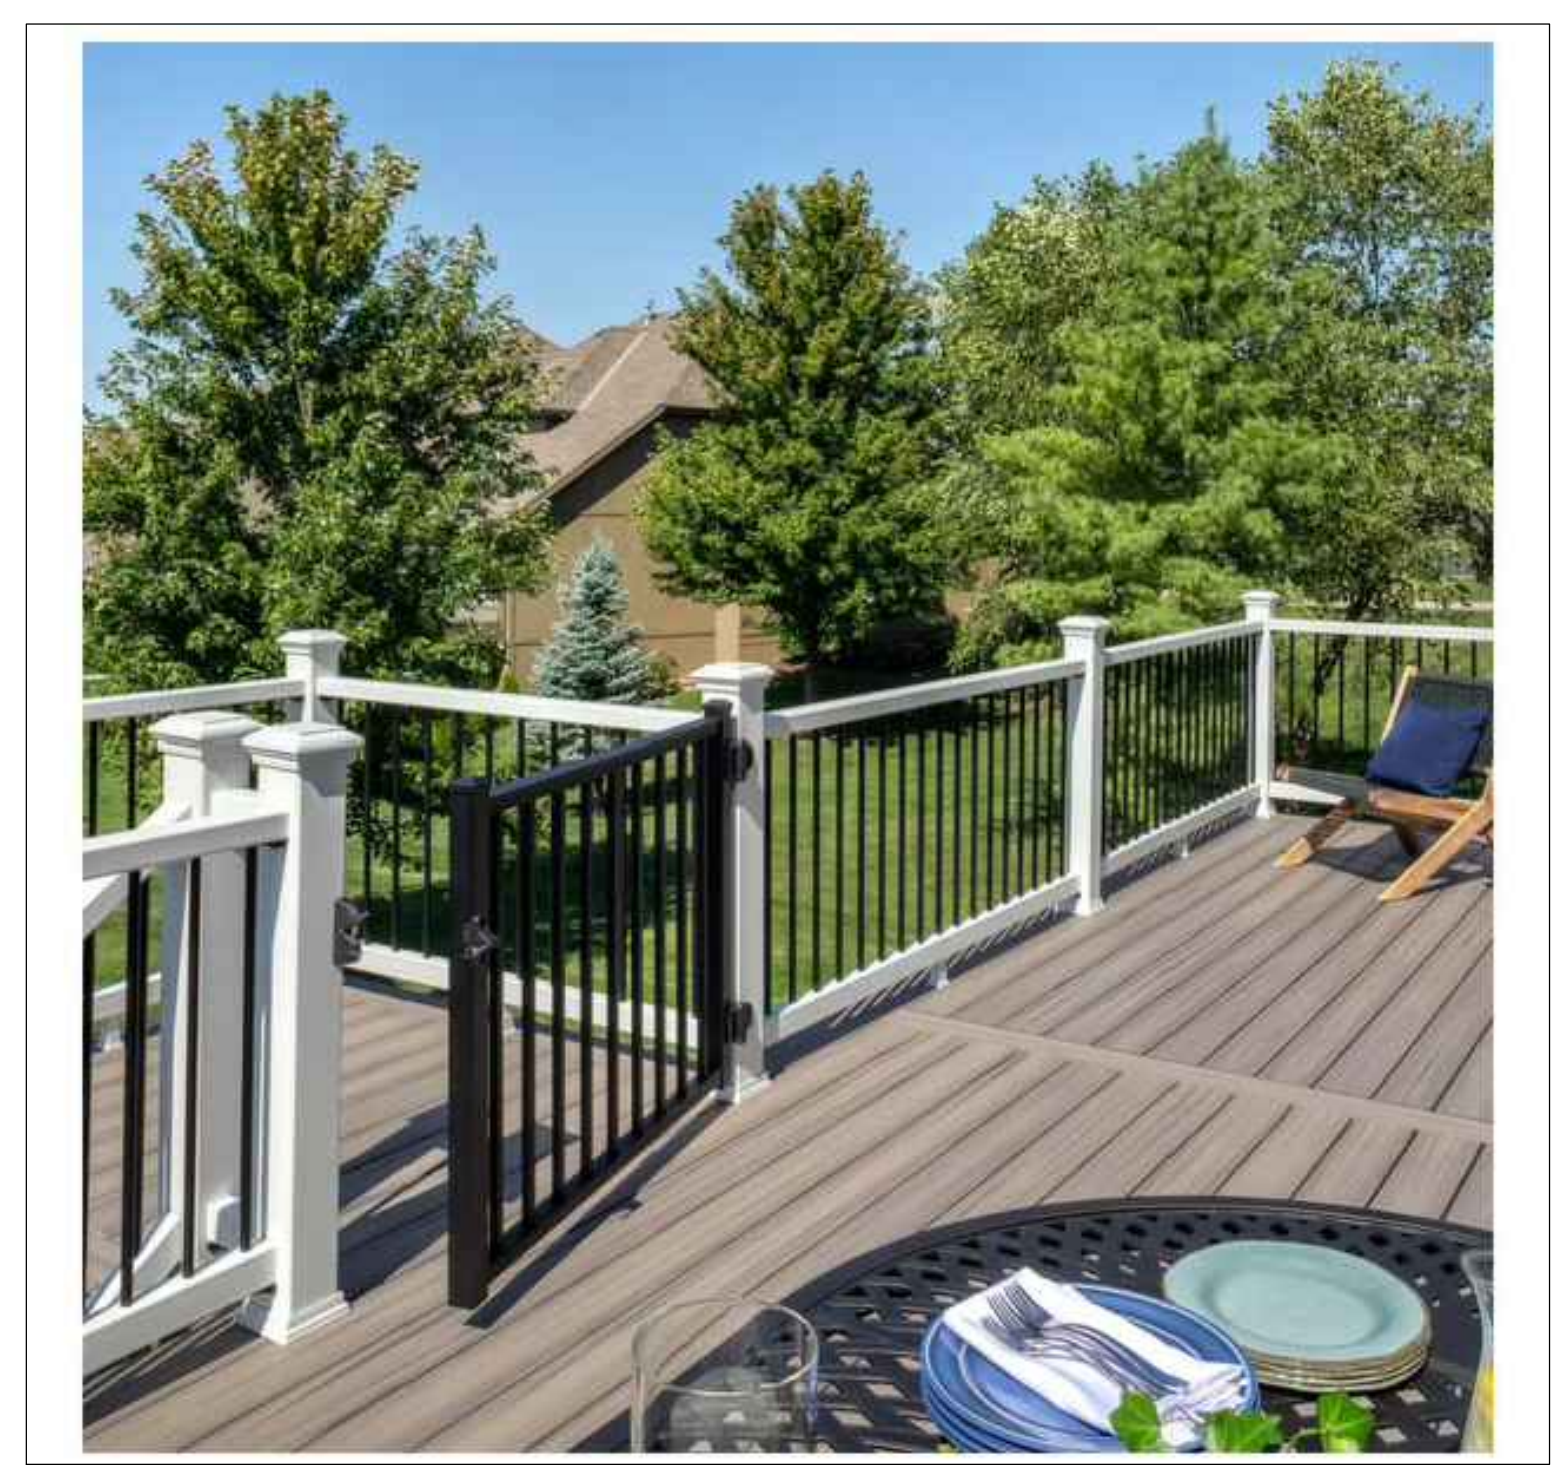

TREX SIGNATURE SERIES ALUMINUM RAILING WHITE NEWEL POSTS W/ BLACK BALUSTERS
PROPOSED DECK HANDRAIL
 SCALE: NOT TO SCALE

ALL DRAWING IN THIS SET ARE PREPARED BY HOME OWNER, MICHAEL MELVIN.
 SIGNATURE _____
 DATE: 10/25/2024

LOT 19 BLOCK 4004
 ZONE R-7
 FLORHAM PARK BOROUGH
 MORRIS COUNTY NEW JERSEY

TITLE: DETAILS
 MS. PODHAYNY & MR. MELVIN
 36 ELMWOOD ROAD
 FLORHAM PARK BOROUGH, NJ 07932

B0A-13
 SHEET 3 OF 3
 DATE: 10/25/2024